




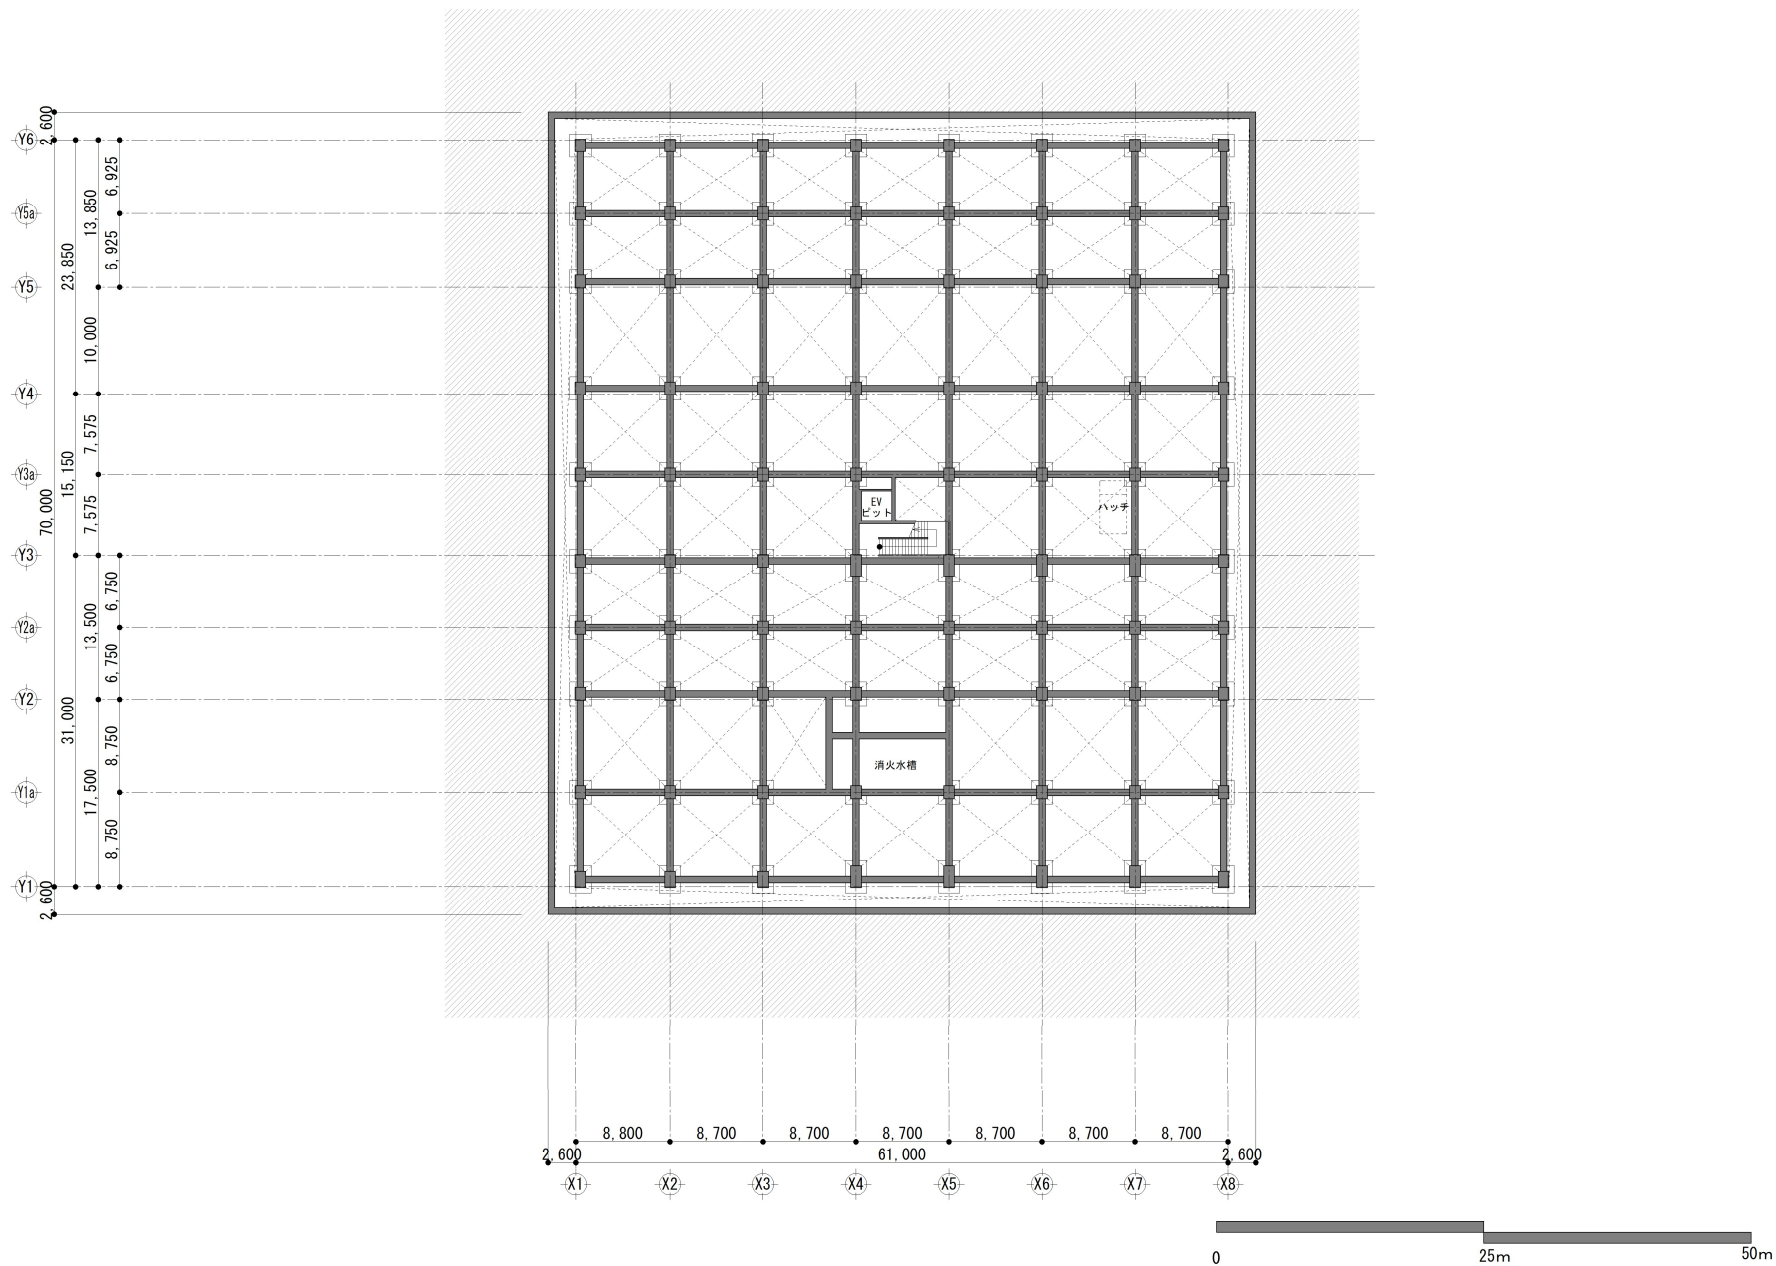


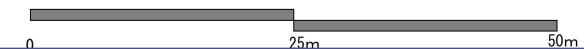

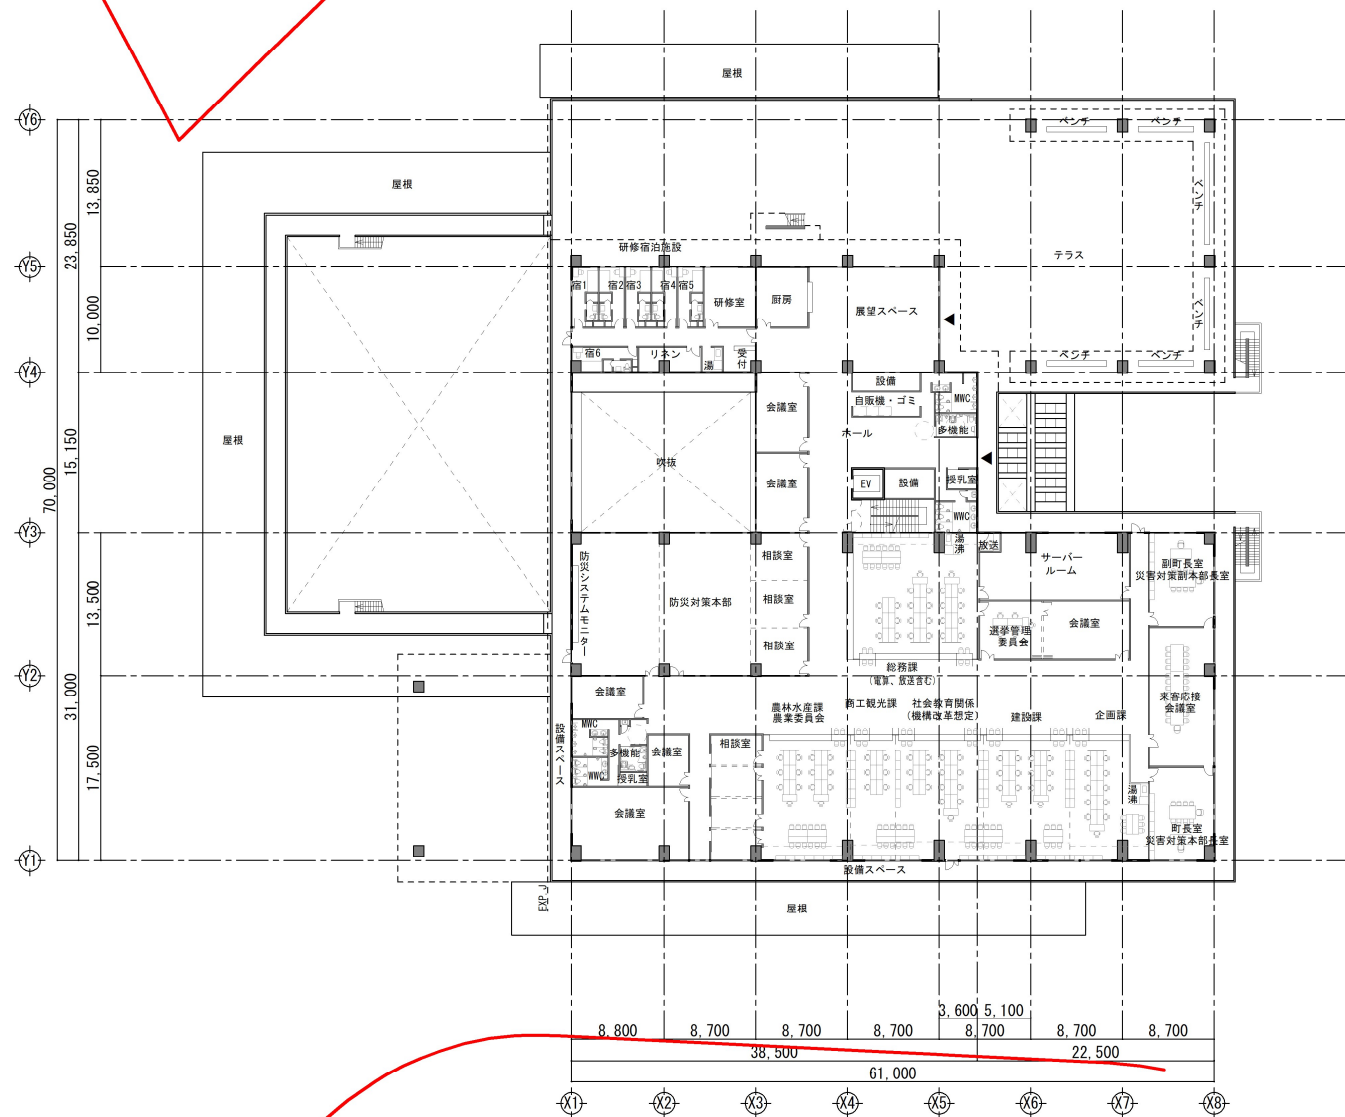


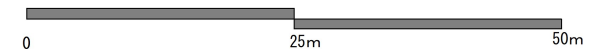

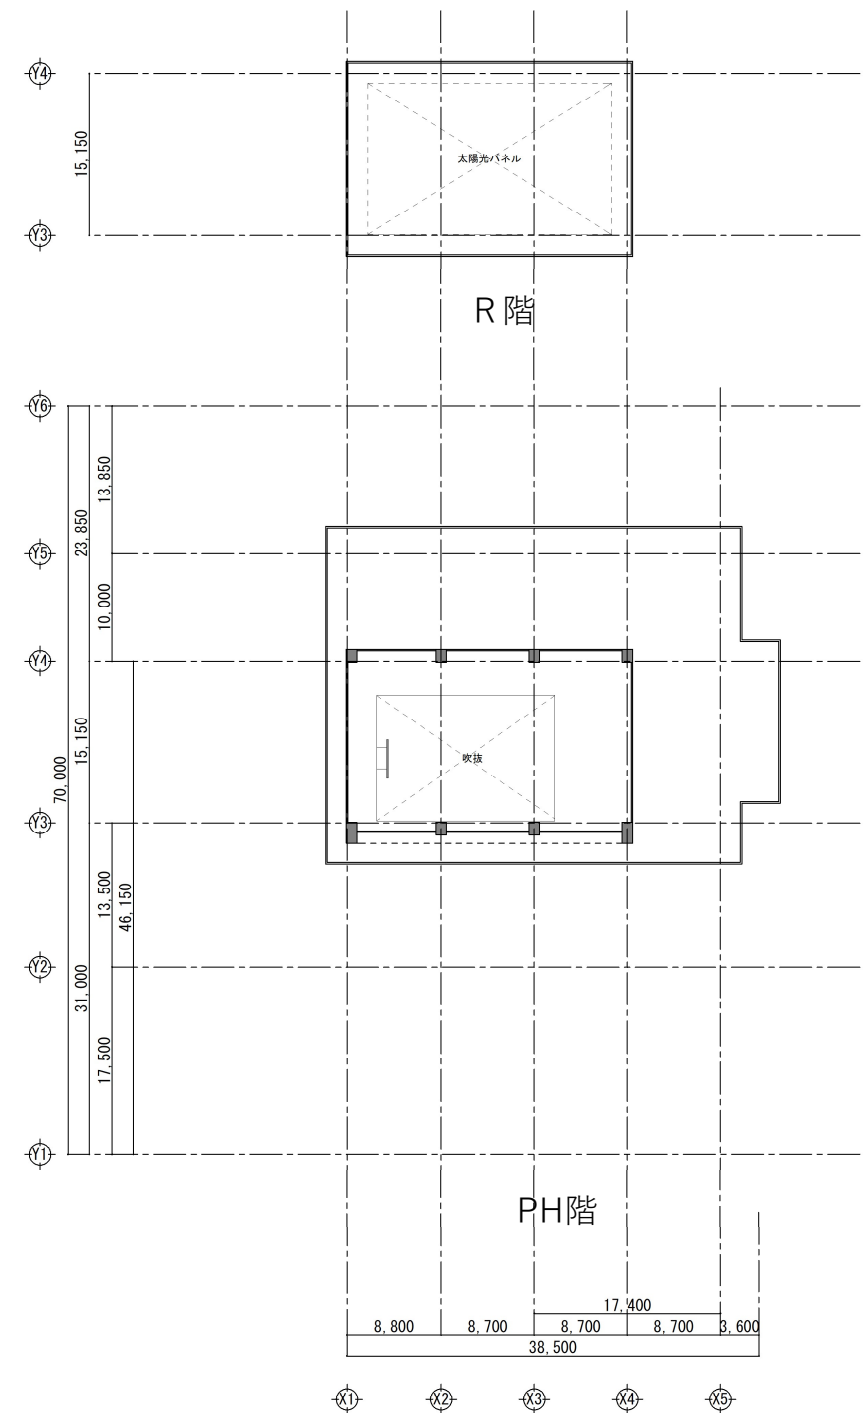

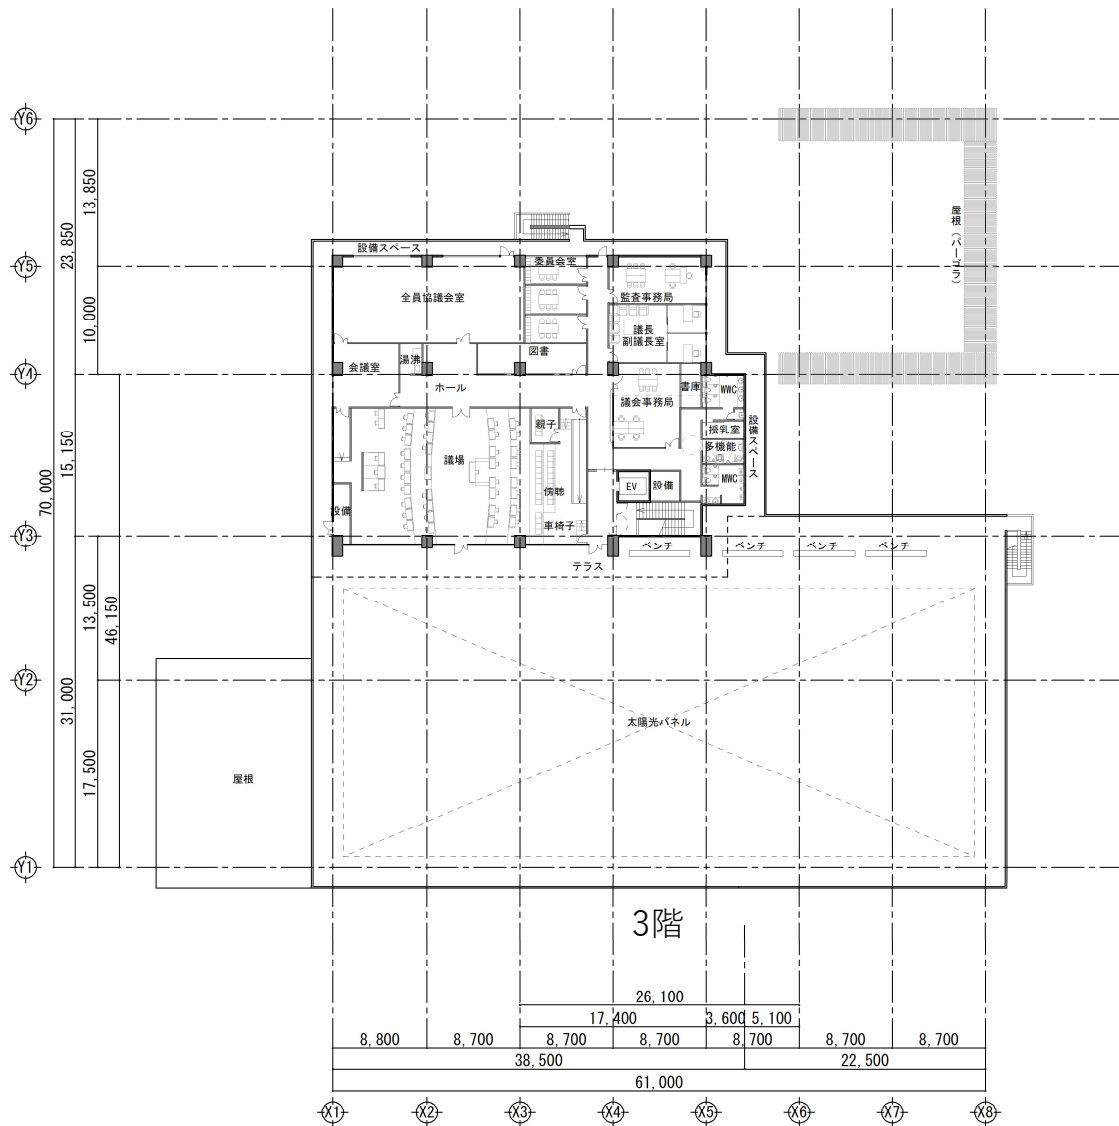


▼R階 EL : 54.7  
▼PH階 EL : 52.2  
▼3階 EL : 47.4  
▼2階 EL : 42.6  
▼1階 EL : 37.8  
▼地下 EL : 33.7

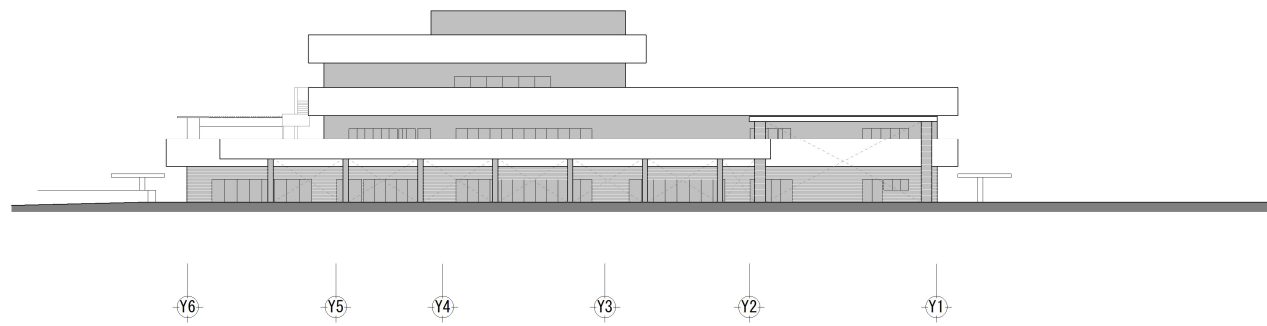


西立面图 S=1/500

▼R階 EL : 54.7  
▼PH階 EL : 52.2  
▼3階 EL : 47.4  
▼2階 EL : 42.6  
▼1階 EL : 37.8  
▼地下 EL : 33.7

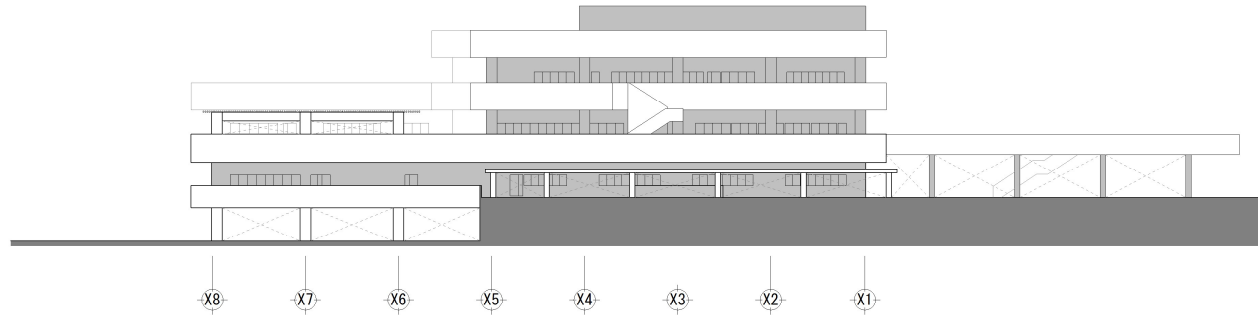


北立面图 S=1/500

▼R階 EL : 54.7  
▼PH階 EL : 52.2  
▼3階 EL : 47.4  
▼2階 EL : 42.6  
▼1階 EL : 37.8  
▼地下 EL : 33.7

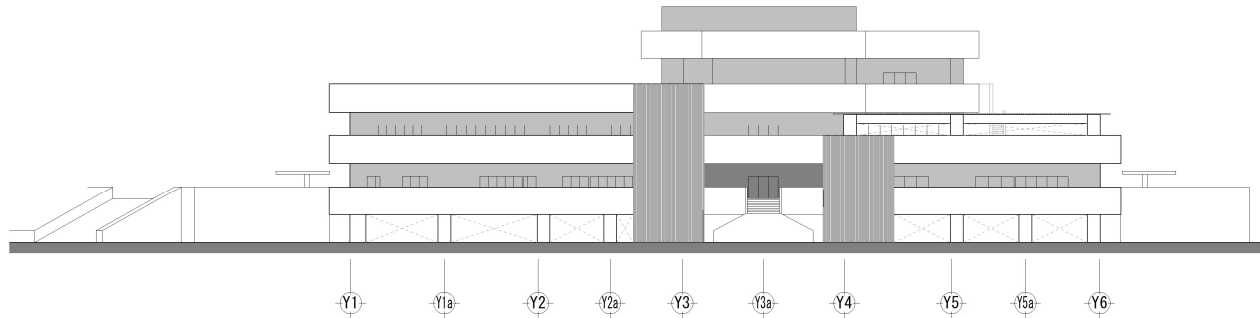


東立面图 S=1/500


▼R階 EL : 54.7  
▼PH階 EL : 52.2  
▼3階 EL : 47.4  
▼2階 EL : 42.6  
▼1階 EL : 37.8  
▼地下 EL : 33.7

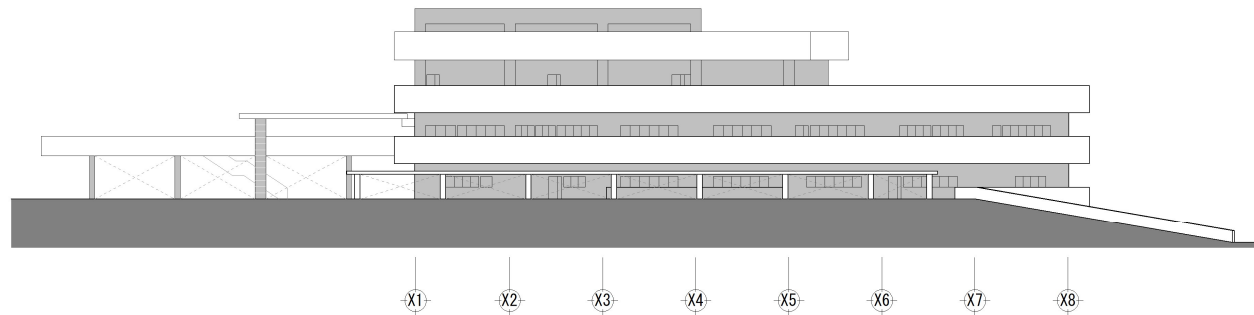

南立面图 S=1/500

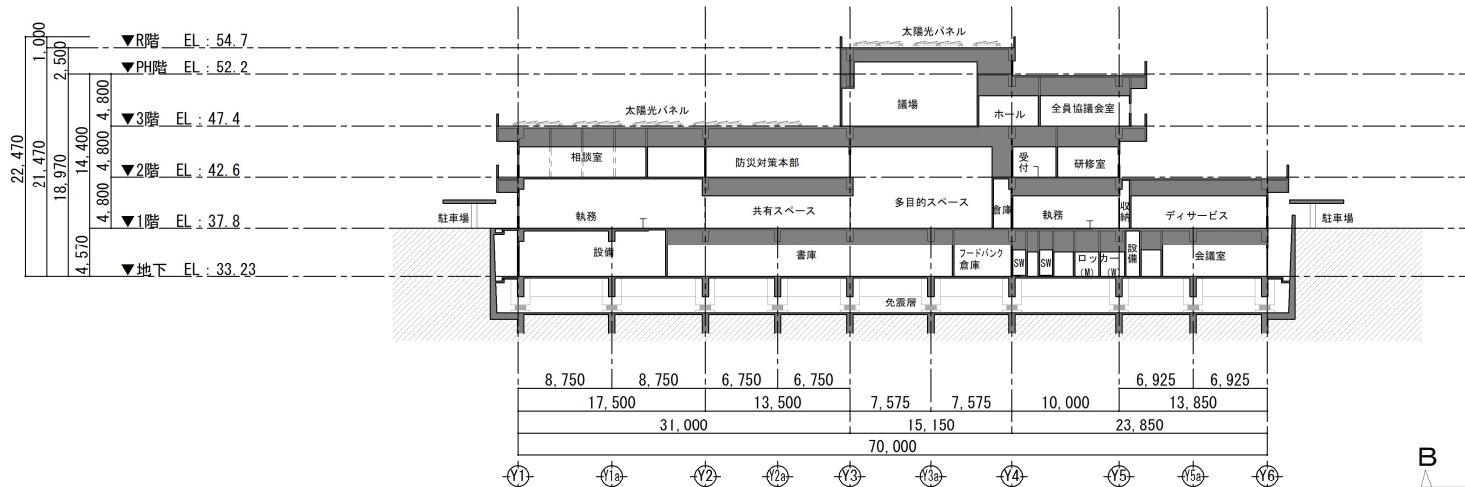

A断面図 S=1/500

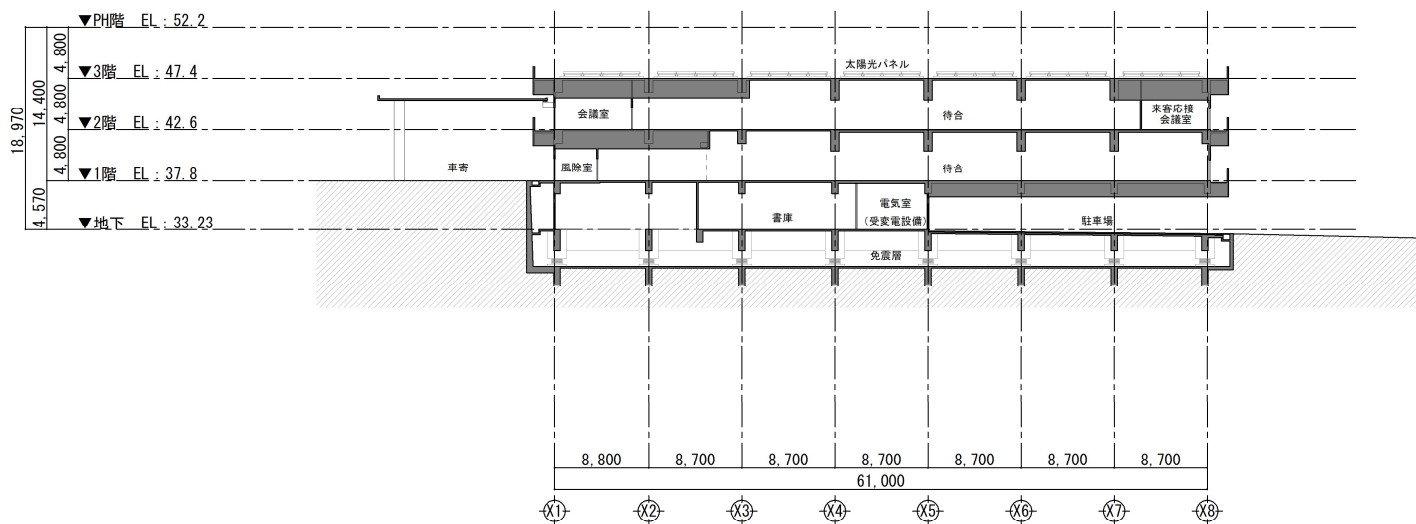

B断面図 S=1/500

